





1 FIRST FLOOR PHASING PLAN
1" = 20'-0"

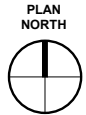

LEGEND:

- PHASE 0
- PHASE 01
- PHASE 02
- PHASE 03

ROOM	SIZE
CHILD CARE CENTER	4,300 SF
INDOOR PARK	3,400 SF
KITCHEN	600 SF
DINING	2,000 SF
MUSEUM	3,000 SF
ART STUDIO	1,000 SF
MUSEUM WORKSHOP	900 SF
OFFICES	9,300 SF
MEETING ROOMS	1,400 SF
HOUSING	6,000 SF
PARKING SPACES	72
LEVEL 01 PROGRAM SF	23,800 SF
LEVEL 02 PROGRAM SF	16,600 SF

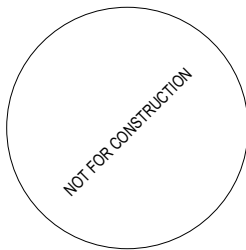

02/15/2020

NorthWind Architects, LLC

126 Seward St
Juneau, AK 99801
Ph #907.586.6150
www.northwindarch.com

IF THE ABOVE DIMENSION DOES NOT MEASURE ONE INCH (1") EXACTLY, THIS DRAWING WILL HAVE BEEN ENLARGED OR REDUCED, AFFECTING ALL LABEL SCALES.

AEYC CONCEPT DESIGN

SEAAYEC
JUNEAU, ALASKA




SHEET TITLE:
LEVEL 01 PHASING

CHECKED	Approver
DRAWN	Author

issue	date	description
-------	------	-------------

SHEET # **A2.0**

ISSUE DATE 08/01/2025

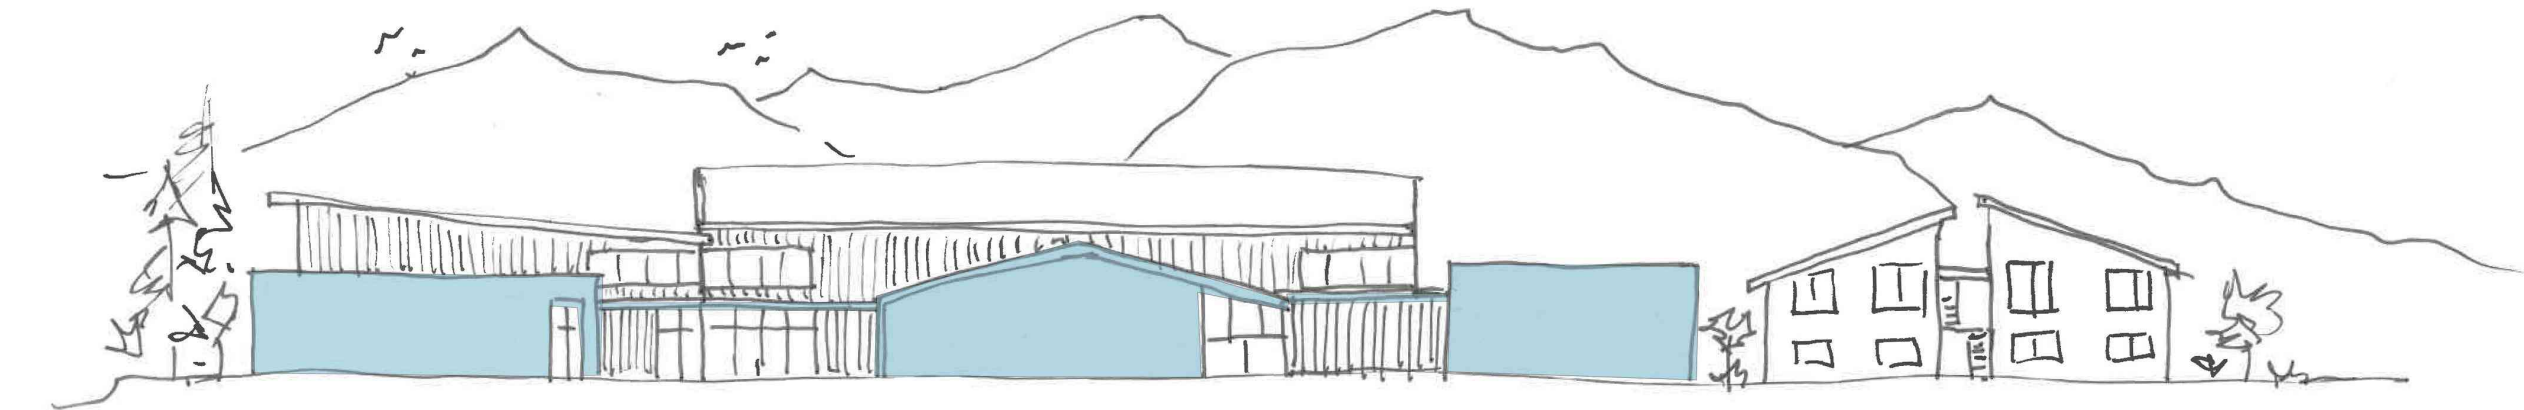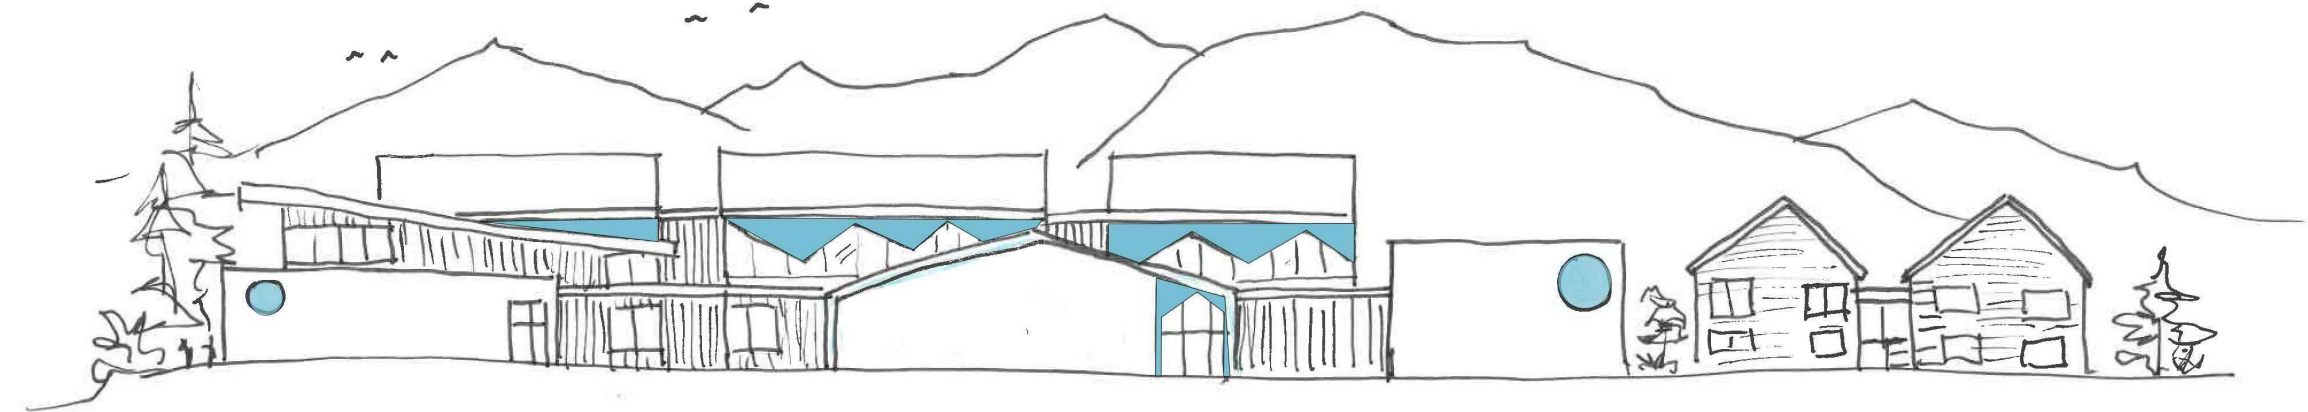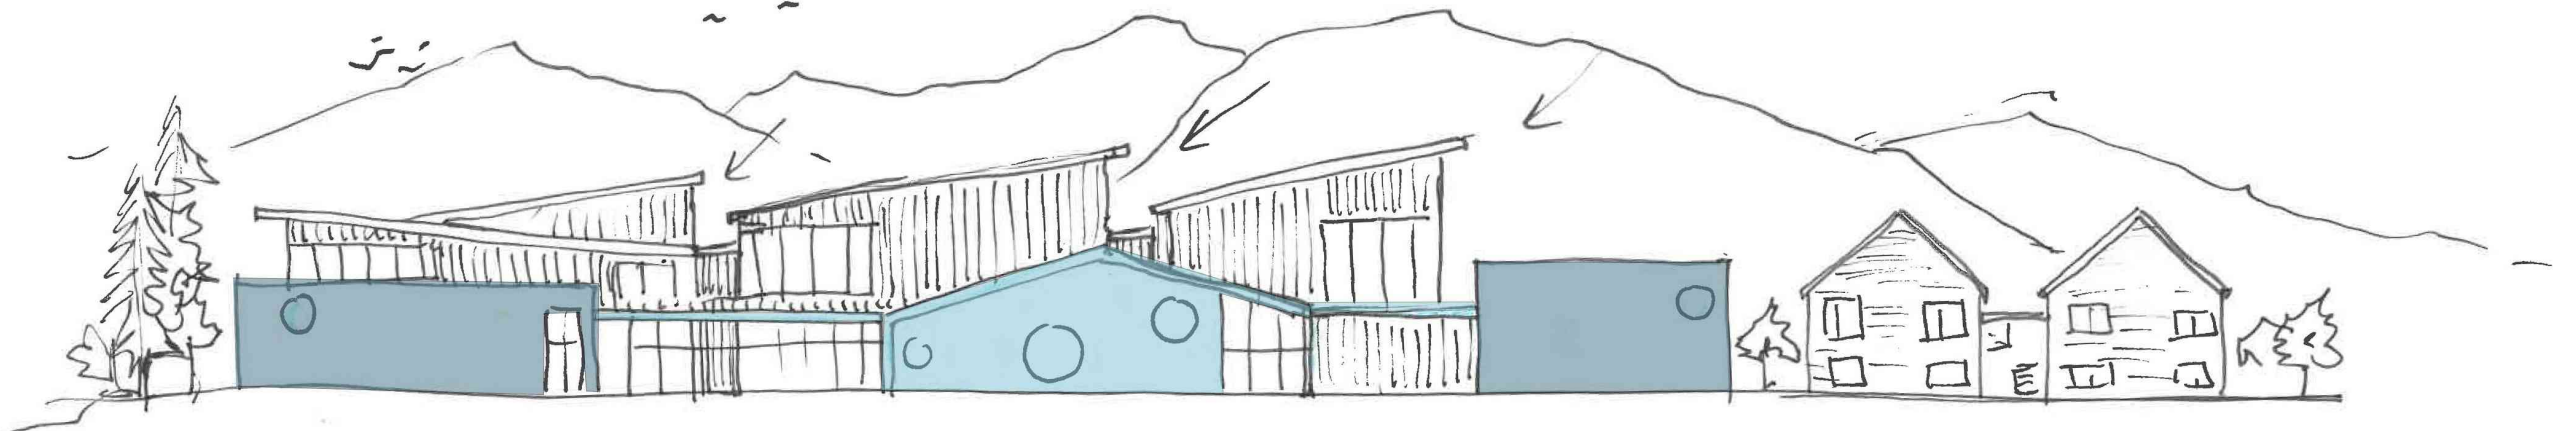

02/15/2020



126 Seward St
Juneau, AK 99801
Ph #907.586.6150
www.northwindarch.com

IF THE ABOVE DIMENSION DOES NOT MEASURE ONE INCH (1") EXACTLY, THIS DRAWING WILL HAVE BEEN ENLARGED OR REDUCED, AFFECTING ALL LABEL SCALES.

AEYC CONCEPT DESIGN

SEAYEC
JUNEAU, ALASKA

SHEET TITLE:
BUILDING
ELEVATIONS

CHECKED Approver
DRAWN Author

issue date description

SHEET #

A3.0

ISSUE DATE

08/01/2025